


PLAN

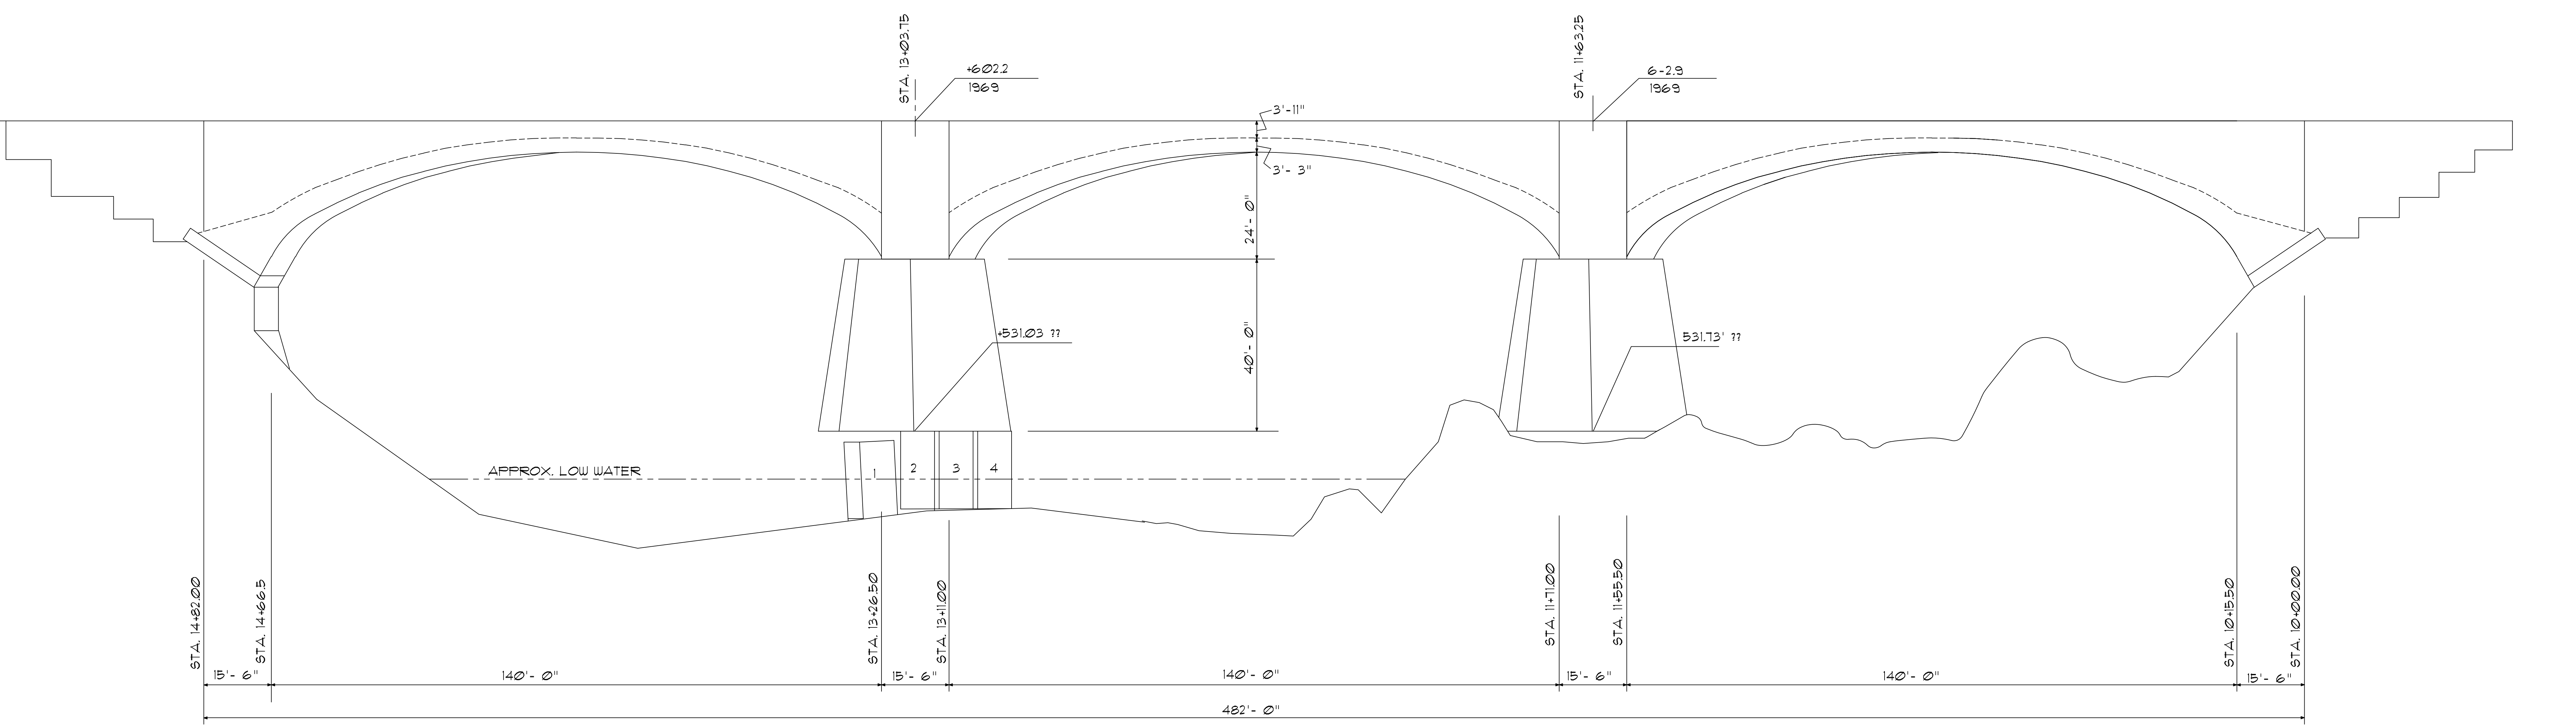


UPSTREAM ELEVATION

NOTE:  
1. DIMENSIONS DETERMINED FROM ORIGINAL DRAWINGS.

Revisions	Date

NO HANDS BRIDGE

NEIL MOORE ASSOCIATES  
STRUCTURAL ENGINEERS  
4535 French Creek Road  
Shingle Springs, CA 95692  
(916) 677-4328

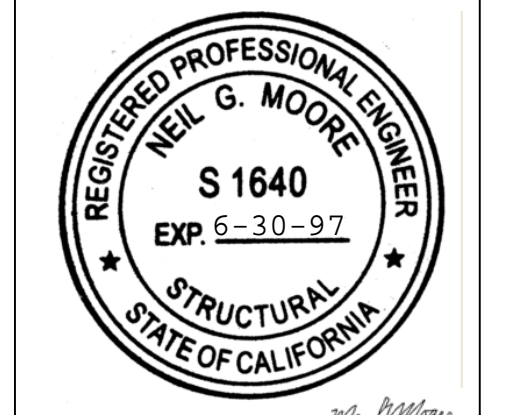

Date	5/3/96
Scale	1/8" = 1'-0"
Drawn	rm
Checked	
Job	1235
Sheet	

S1